



NOT FOR CONSTRUCTION



- NOTES:**
- EXISTING CONDITIONS DEPICTED ON THIS PLAN HAVE BEEN TAKEN FROM SURVEYS PREPARED BY HANEY & WATSON, SURVEYING AND ENGINEERING, P.C.
  - GEOTECHNICAL BORING/TEST PIT LOCATIONS DEPICTED ON THIS PLAN WERE TAKEN FROM THE GEOTECHNICAL REPORT ENTITLED, "PRELIMINARY SUBSURFACE INVESTIGATION", DATED 10/07/1987, PREPARED BY SES CONSULTING ENGINEERS.
  - ADDITIONAL GEOTECHNICAL BORING LOCATIONS DEPICTED ON THIS PLAN WERE TAKEN FROM THE GEOTECHNICAL PLAN ENTITLED, "BORING LOCATION PLAN", DATED 07/21/2006, PREPARED BY CARLIN-SIMPSON AND ASSOCIATES.

**LEGEND**

- EXISTING/PROPOSED PROPERTY LINE
- PROPOSED SUBDIVISION LINE
- ADJACENT PROPERTY LINE
- EXISTING WETLAND LINE AND DELINEATION
- EXISTING NYSEEC WETLAND BUFFER
- EXISTING TOWN WETLAND BUFFER
- EXISTING BUILDING LINE
- EXISTING PAVEMENT EDGE
- EXISTING CURB LINE
- EXISTING CONTOUR
- EXISTING INDEX CONTOUR
- EXISTING STONE WALL
- EXISTING GULCH RAIL
- EXISTING FENCE
- EXISTING TREE AND DESIGNATION
- APPROXIMATE EXISTING TREE LINE
- EXISTING PAINT
- EXISTING STORM DRAIN LINE AND SIZE
- EXISTING OVERHEAD WIRES
- EXISTING UTILITY POLE
- BORING LOCATION AND DESIGNATION

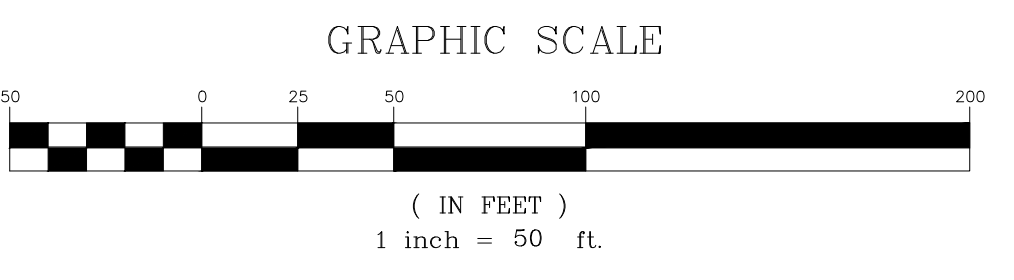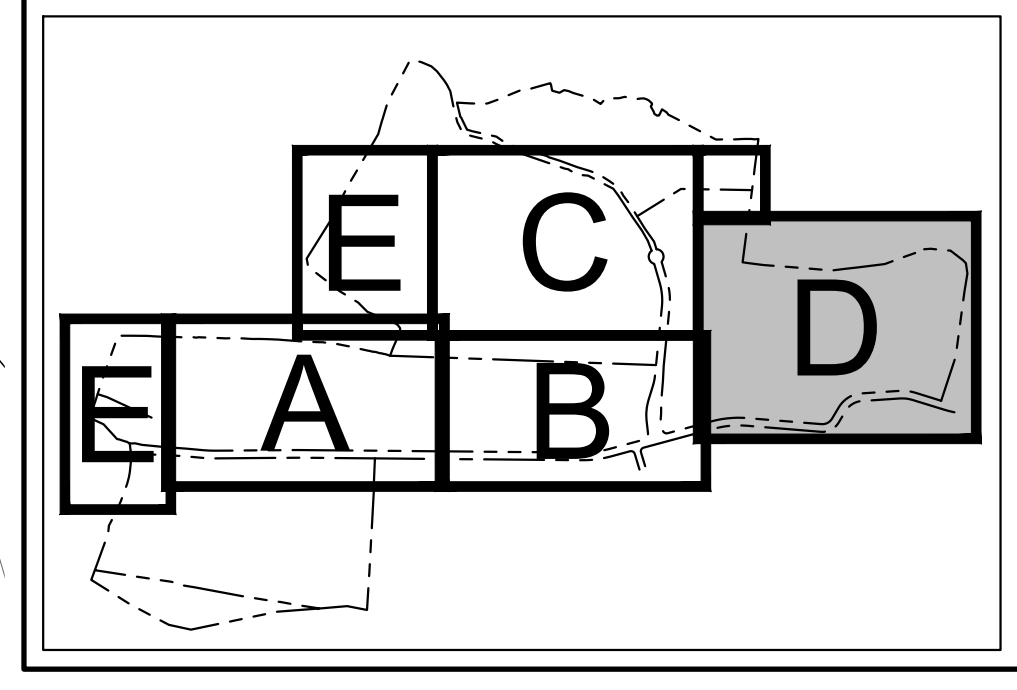

Drawn: KRM Approved: R.P.  
Scale: 1" = 50'  
Date: 11/06/2017  
Project No: 14012  
MR. DEM: EXISTING D: EXISTING  
Drawing No: C-050

APR. CANTOWER

PUTNAM SEABURY PARTNERS, L.P.  
287 KING STREET  
CHAPPAQUA, NY 10514

JMC Planning, Engineering, Landscape Architecture & Land Surveying, PLLC  
JMC Site Development Consultants, LLC  
John Meyer Consulting, Inc.  
120 BEVERLY ROAD • ARBONAS, NY 10504  
PHONE 914 233 5253 • FAX 914 272 4702  
www.jmcpllc.com

**JMC**

EXISTING CONDITIONS MAP 'D'  
NORTHEAST INTERSTATE LOGISTICS CENTER  
TOWN OF SOUTHEAST, NEW YORK

ANY ALTERATION OF PLANS, SPECIFICATIONS, PLATS AND REPORTS BEARING THE SEAL OF A LICENSED PROFESSIONAL ENGINEER OR LICENSED LAND SURVEYOR IS A VIOLATION OF SECTION 7209 OF THE NEW YORK STATE EDUCATION LAW, EXCEPT AS PROVIDED FOR BY SECTION 7209, SUBSECTION 2.